


HARD CLOSURE POINT TO BE INSTALLED

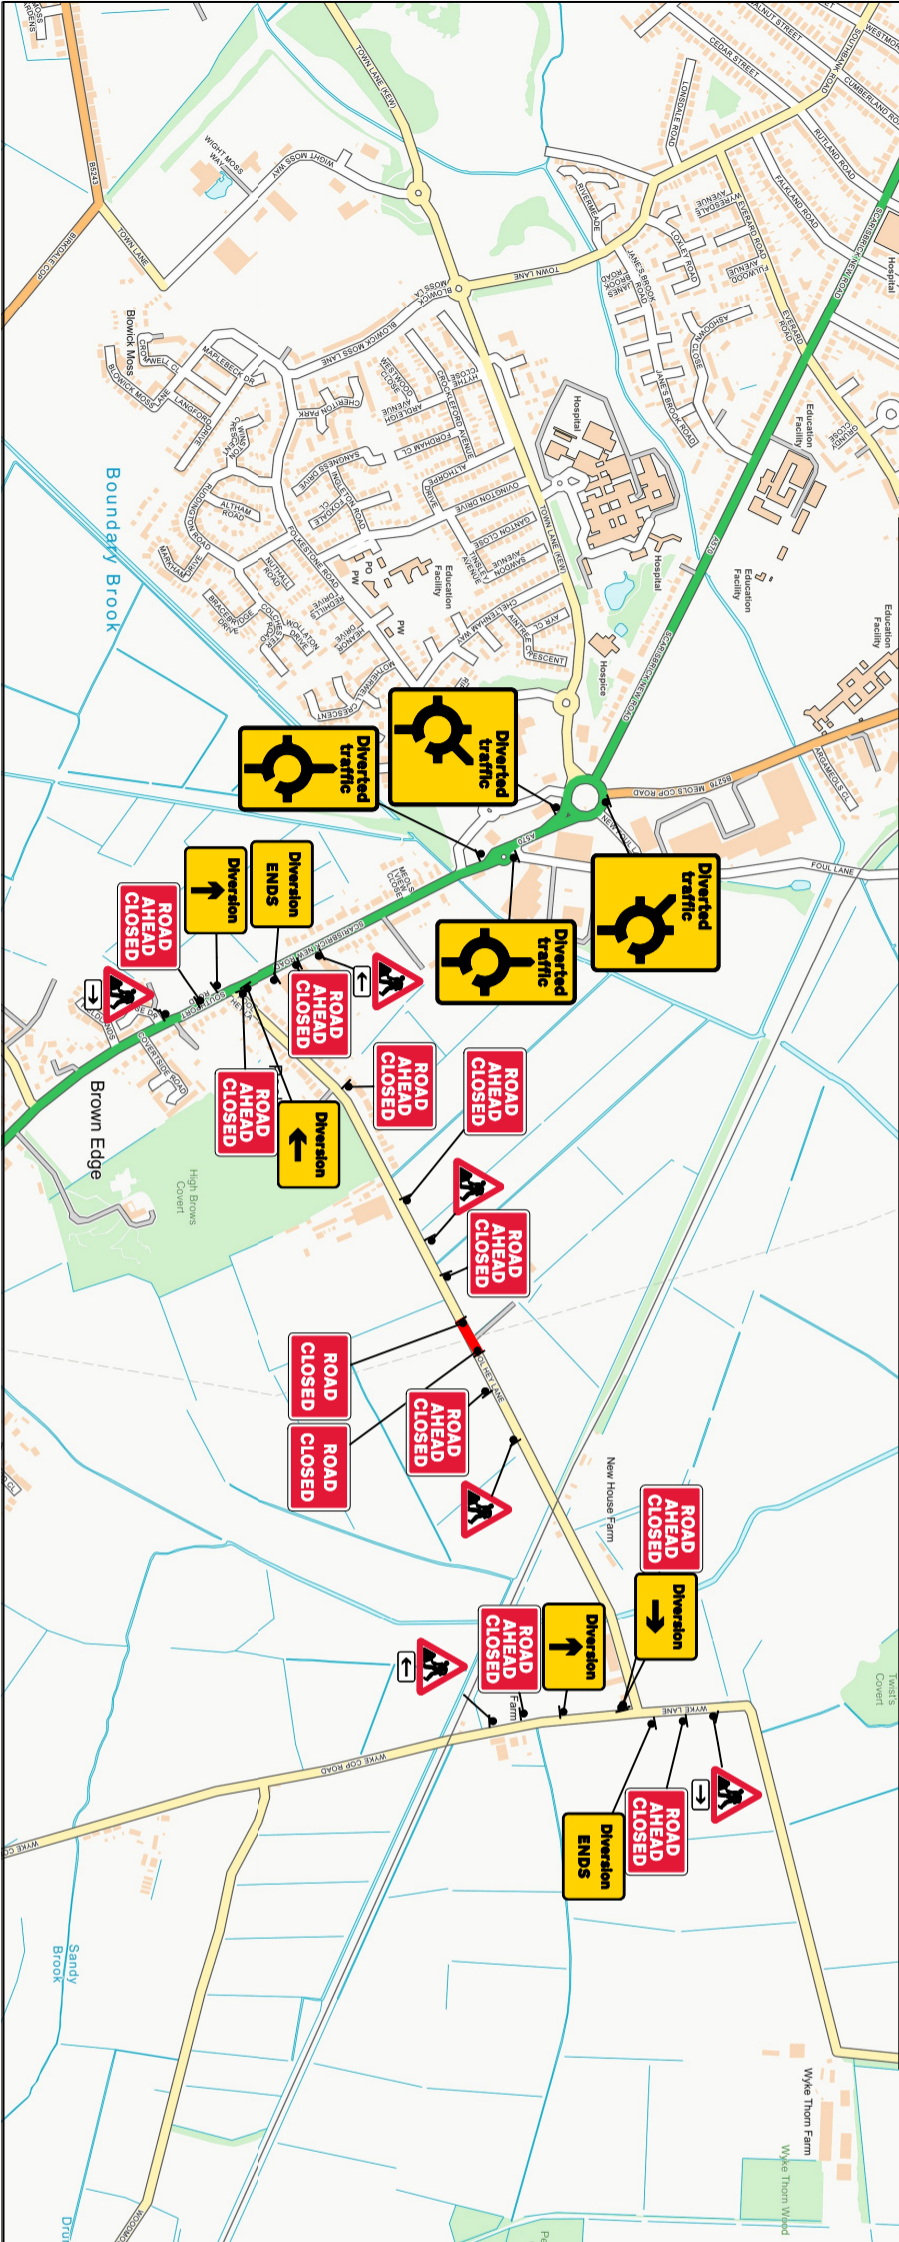

LOADING LIST

Dy 2 Rd 2702 Start of temporary diversion route	
Dy 2 Rd 2702 End of temporary diversion route	
Dy 1 Rd 2702 Start of temporary diversion route	
Dy 1 Rd 2702 Start of temporary diversion route	
Dy 2 Rd 2703 Division of temporary diversion route from junction ahead	
Dy 2 Rd 2703 Division of temporary diversion route from junction ahead	
Dy 4 Rd 2706 Roundabout ahead leading to temporary diversion route	
Dy 1 Rd 2706 Roundabout ahead leading to temporary diversion route	
Dy 2 Rd 573 Diversion to island left	
Dy 2 Rd 573 Diversion to island right	
Dy 8 Rd 2001 Road works ahead	
Dy 2 Rd 7010-FR-13-9 Nature of temporary hazard ahead - Road Closed	
Dy 10 Rd 7010-FR-13-9 Nature of temporary hazard ahead - Road Ahead Closed	



Centurion Traffic Management
38, Haigh Park Road
Stourton
Leeds
LS10 1RT

Tel: 0113 277 5360
E-mail: info@centuriontraffic.com
www.centuriontraffic.com

Date: 10-08-2023

Site Address: Pool Hey LC

Traffic Management: Full closure

Job Notes

Crown Copyright. All rights reserved.
Drawing to be read in conjunction with relevant method statement and risk assessment.
Please check for amendments before use.
Unauthorised reproduction infringes Crown Copyright and may lead to prosecution or civil proceedings.
Drawing Ref: MH-10-08-23

Scale:	Drawn	Authorised /
	MH	Approved
	NTS	SA